


UNSTONE GRANGE (not to scale)

FIRST FLOOR PLAN

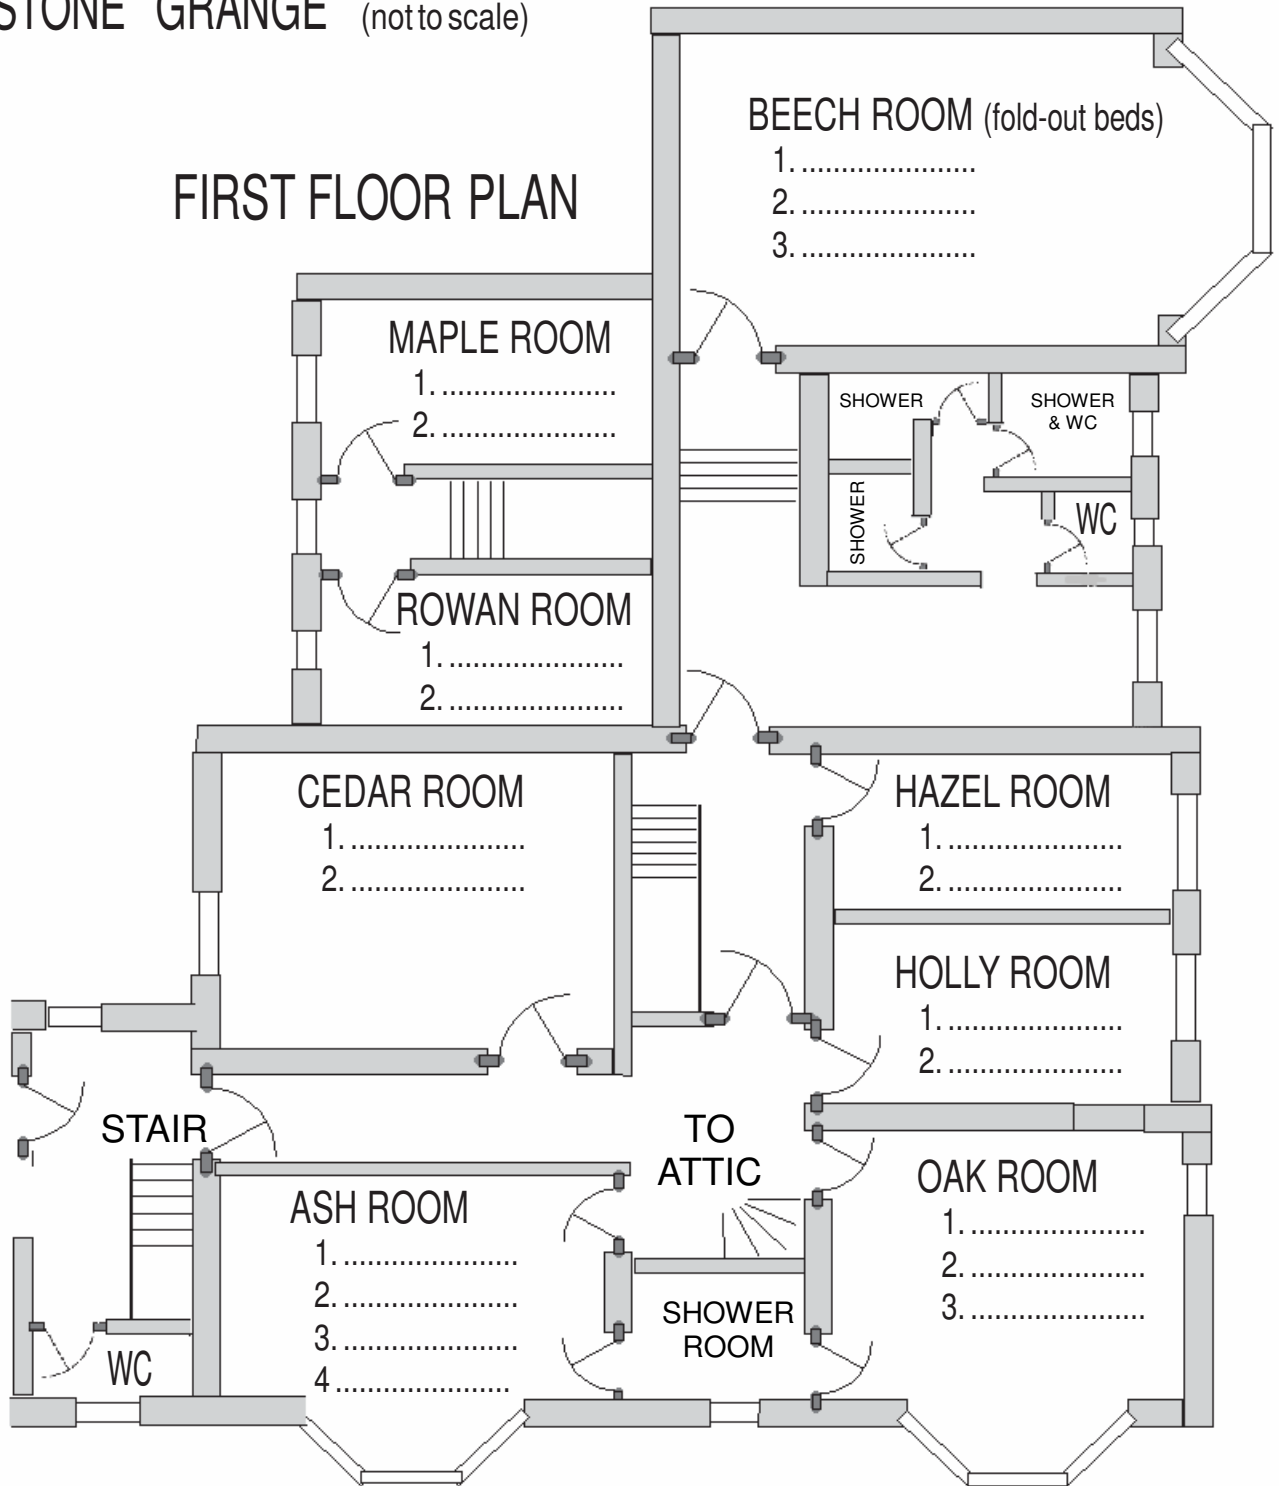

NB: Extra beds can be put in Cedar and Oak rooms, but this will reduce floor space.

ATTIC FLOOR PLAN

